


Lay-out Plan

Test Water Supply and Sanitation Scheme

----- RM/MP, Ward No -----

- INT-1 : Intake 1 (Source 1)
- INT-2 : Intake 2 (Source 2)
- CC : Collection Chamber
- SCV : Suspended Crossing
- WC : Washout Chamber
- AV : Air Valve Chamber
- Rvt : Reservoir Tank
- J₁ : Junction 1
- ⋮
- J₅ : Junction 5
- T₁ : Tap 1
- ⋮
- T₆ : Tap 6

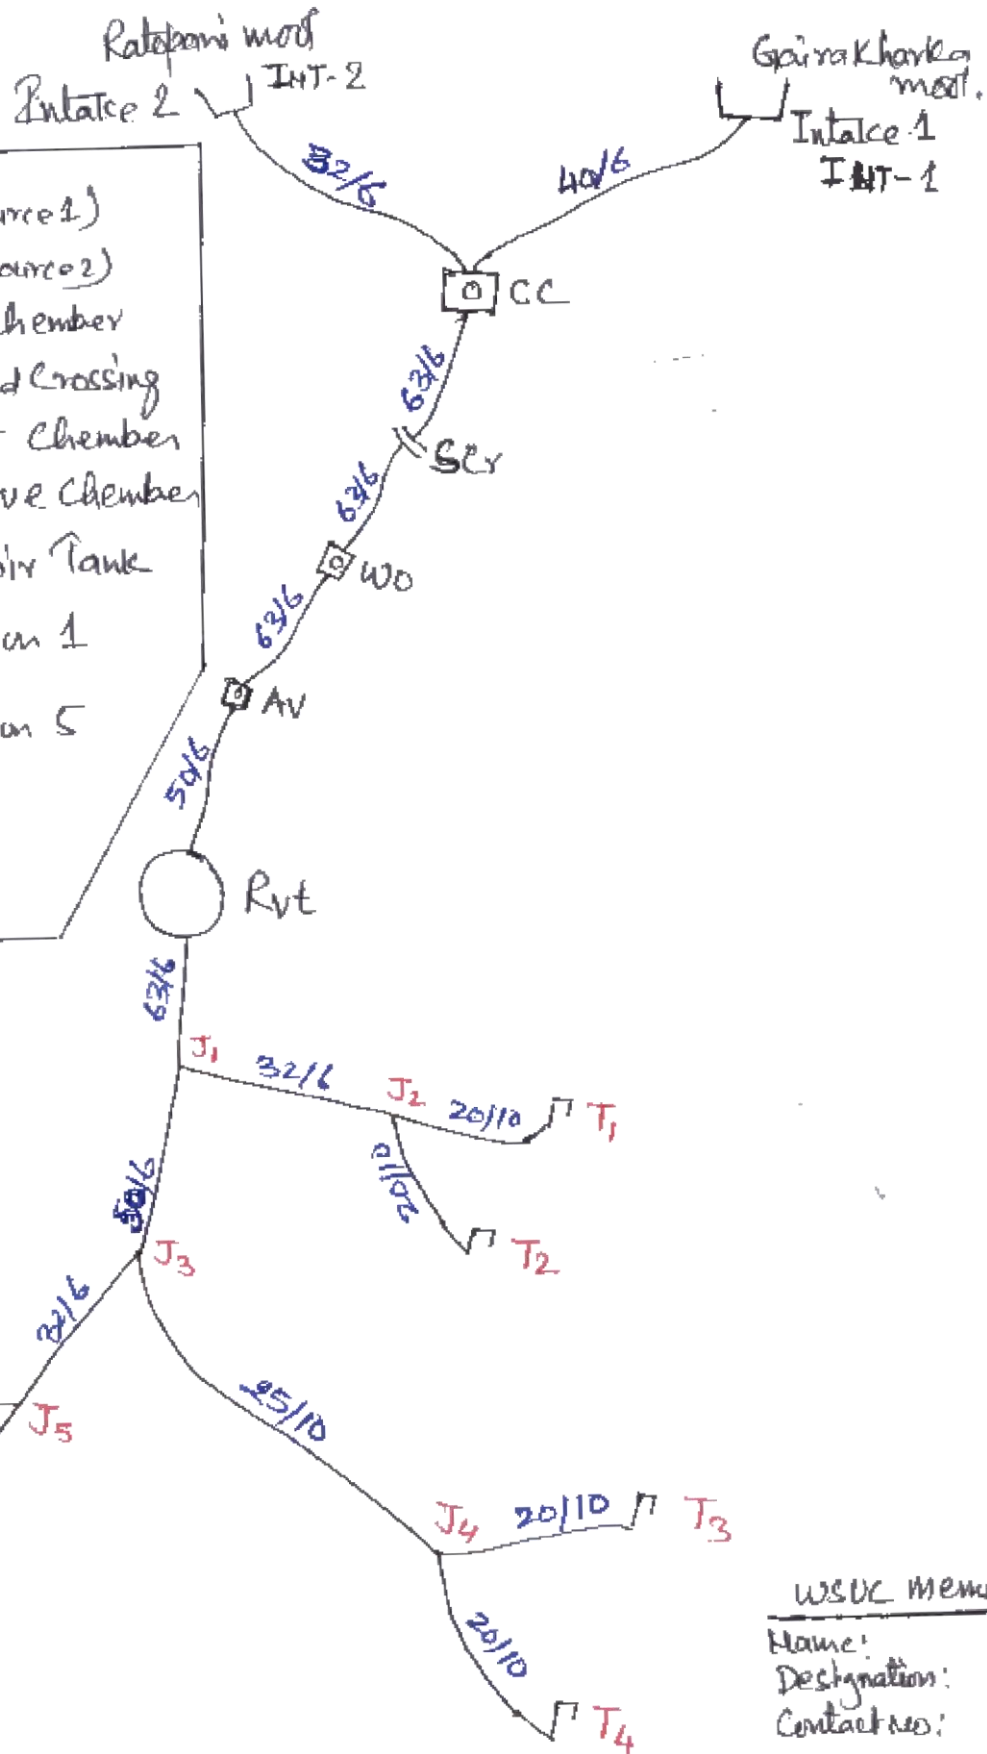

Surveyor:
 Name:
 Contact No:

WSUC member
 Name:
 Designation:
 Contact No:

